


Materials		qt.
A	Aluminum support frames resistant to salt spray	10
B	Tempered glass panels 6mm (ISO Certificate)	3
C	Stainless steel with oval white satin finish handle	1
D	Clear watertight PVC track	1
E	Clear PVC magnetic track	1
F	Acrylic base with fiberglass reinforcements	1
G	CUPC markings	2


Name	Shower Stall				OVE DECORS 2800 ETIENNE LE NOIR Laval, Quebec Canada H7R 0A3			
Model	OWS-309							
Drwg#	01	Drawing not to scale			Qty	1		
Revision #	1	Date		Signature				
Designed by	A. R. C.	12.24.07	Verified by	G. B.				
Proof read by	T. A.							
Processed by			Approved by	T. A.				



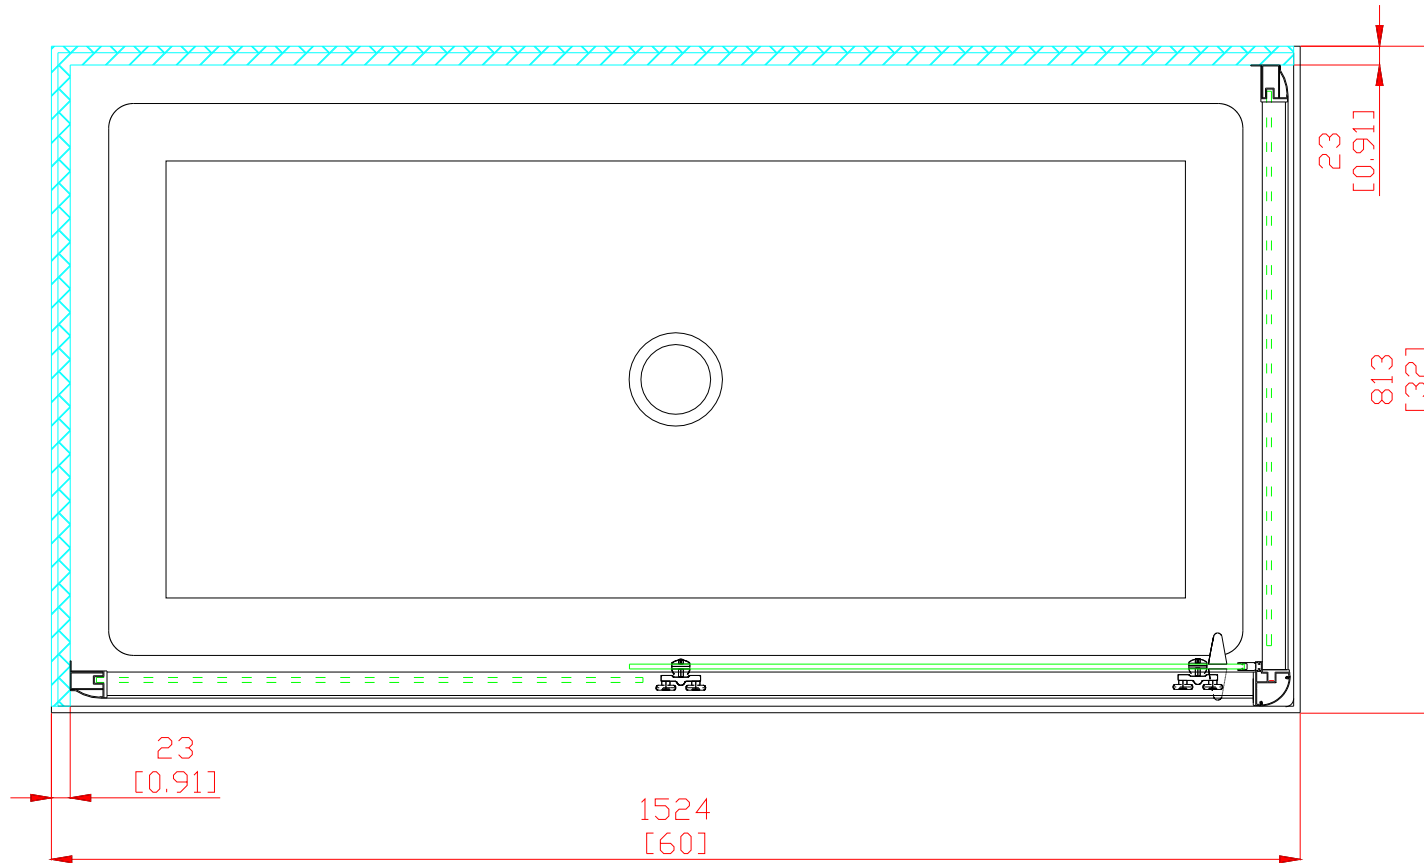


Name	Cross Section				OVE DECORS 2800 ETIENNE LE NOIR Laval, Quebec Canada H7R 0A3				
Model	OWS-309								
Drwg#	03	Drawing not to scale				Qty	1		
Revision #	1	Date		Signature					
Designed by	A. R. C.	12.24.07	Verified by	G. B.					
Proof read by	T. A.								
Processed by			Approved by	T. A.					



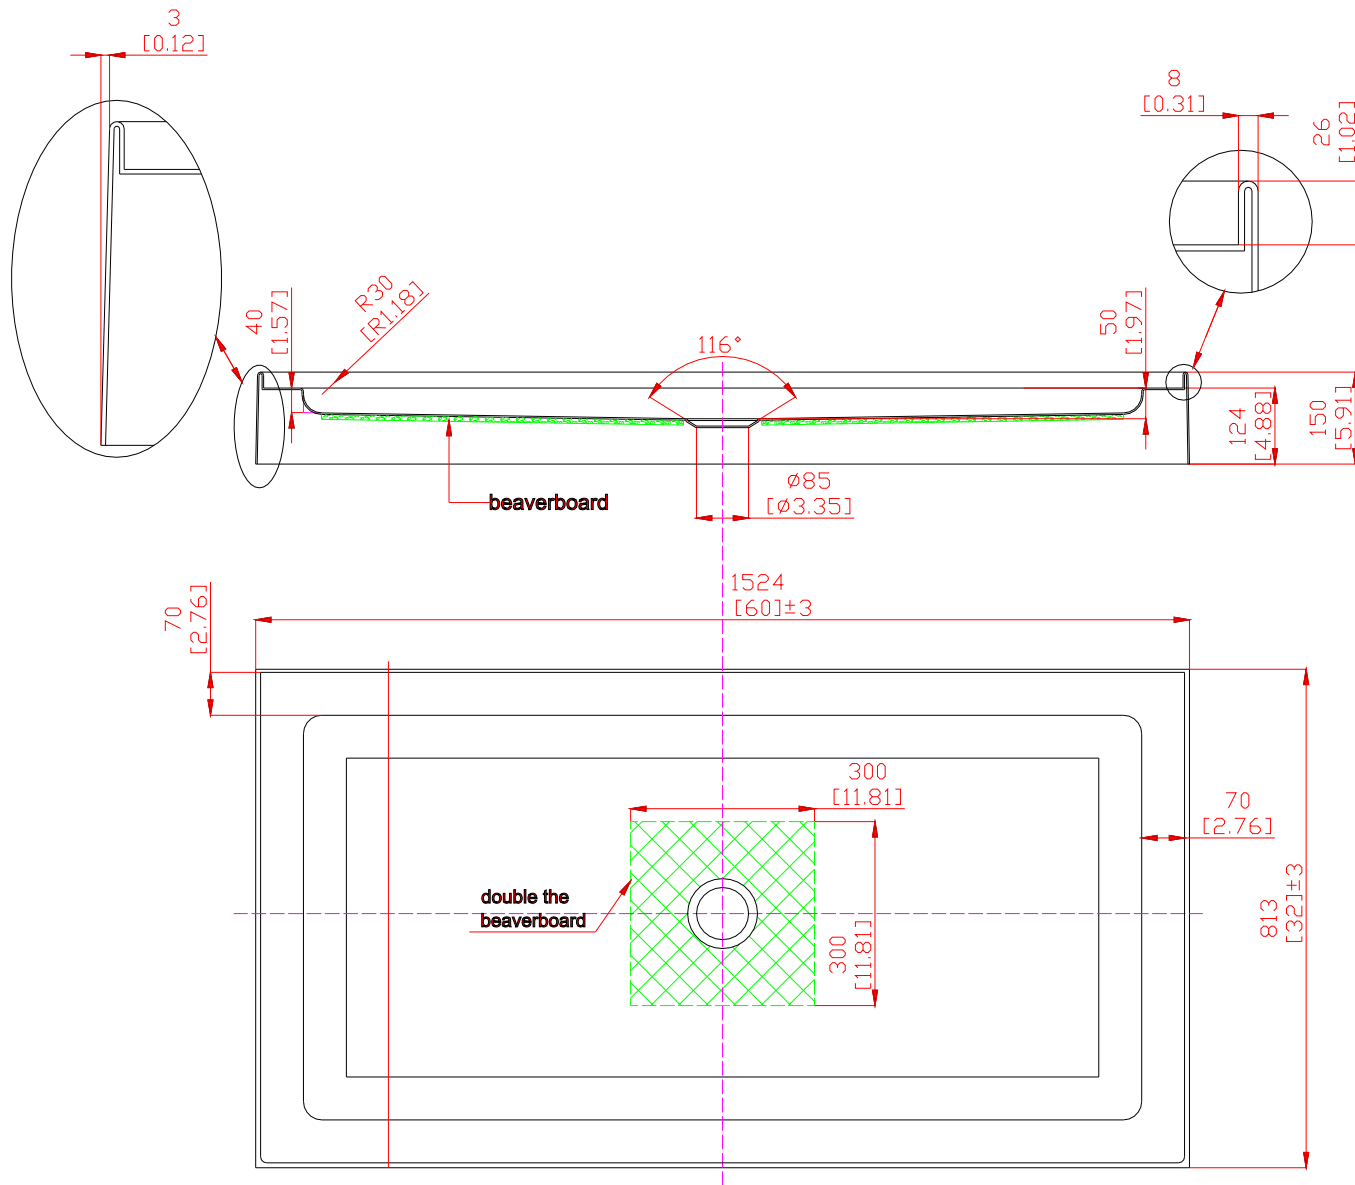

Name	Base				OVE DECORS				
Model	OWS-309				2800 ETIENNE LE NOIR				
Drwg#	04	Drawing not to scale				Laval, Quebec			
Revision #	1	Date		Signature	Canada				
Designed by	A. R. C.	12.24.07	Verified by	G. B.	Qty	1			
Proof read by	T. A.				H7R 0A3				
Processed by			Approved by	T. A.					



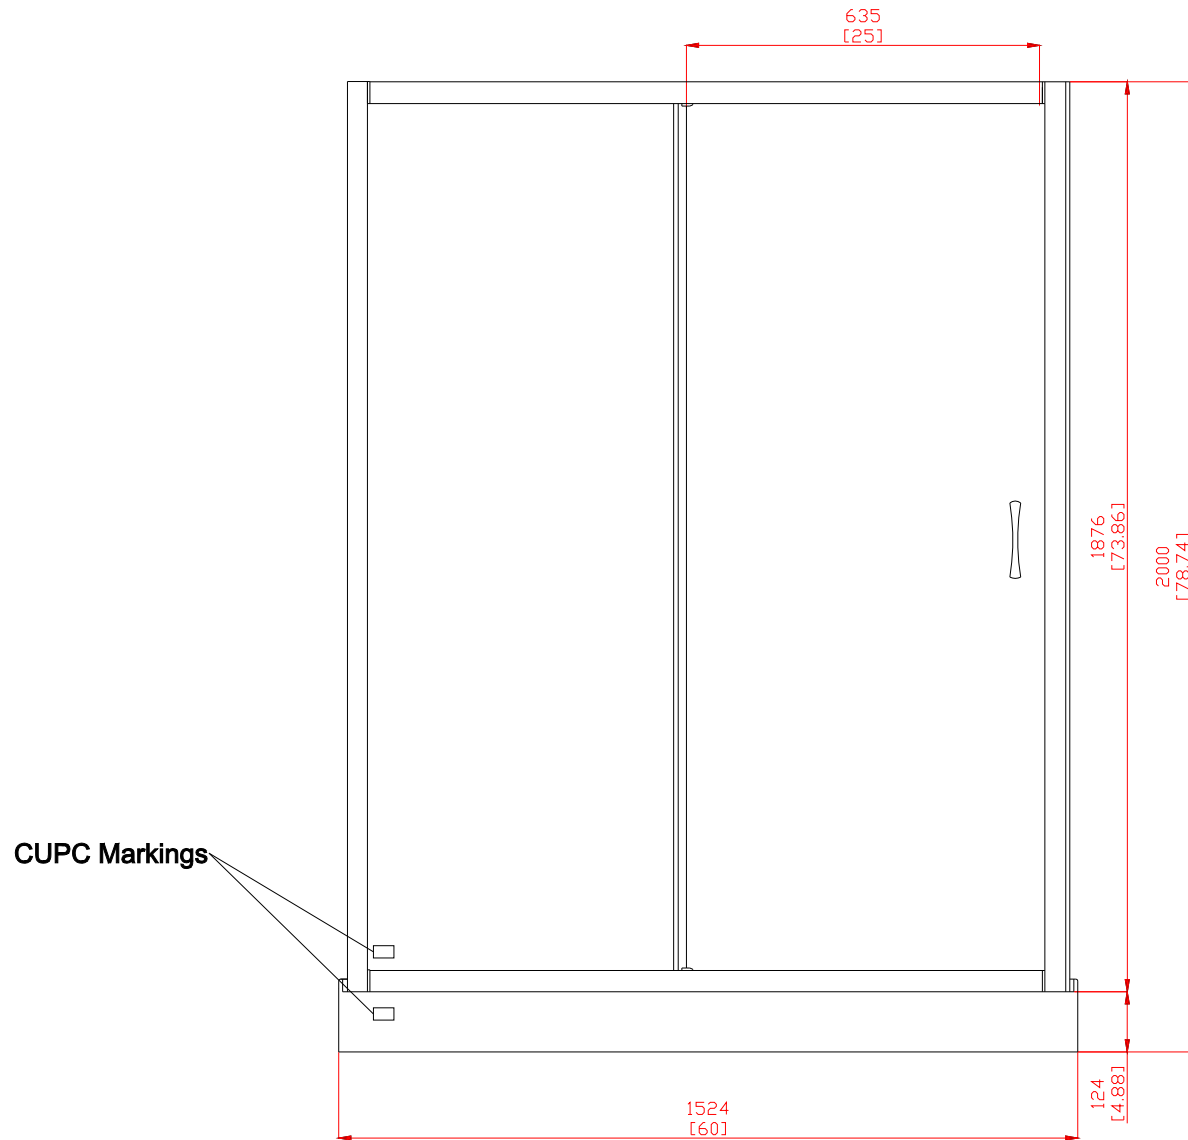

Name	Front View				OVE DECORS 2800 ETIENNE LE NOIR Laval, Quebec Canada H7R 0A3				
Model	OWS-309								
Drwg#	02	Drawing not to scale							
Revision #	1	Date		Signature					
Designed by	A. R. C.	12.24.07	Verified by	G. B.	Qty	1			
Proof read by	T. A.								
Processed by			Approved by	T. A.					

